

1 2 3 4 5 6


F
E
D
C
B
A

SCOPE LEGEND

	EXISTING BUILDING NOT IN SCOPE
	EXISTING BUILDING IN SCOPE

Furniture Schedule

Type Mark	Description	Count
CL1	CHAIR-LAB STOOL	113
CS1	CHAIR-STACK	138
CT1	CHAIR-TASK	21
LE	LECTERN	6
T1	TABLE-60"W X 30"D	105
T2	TABLE-96"W X 96" L	3

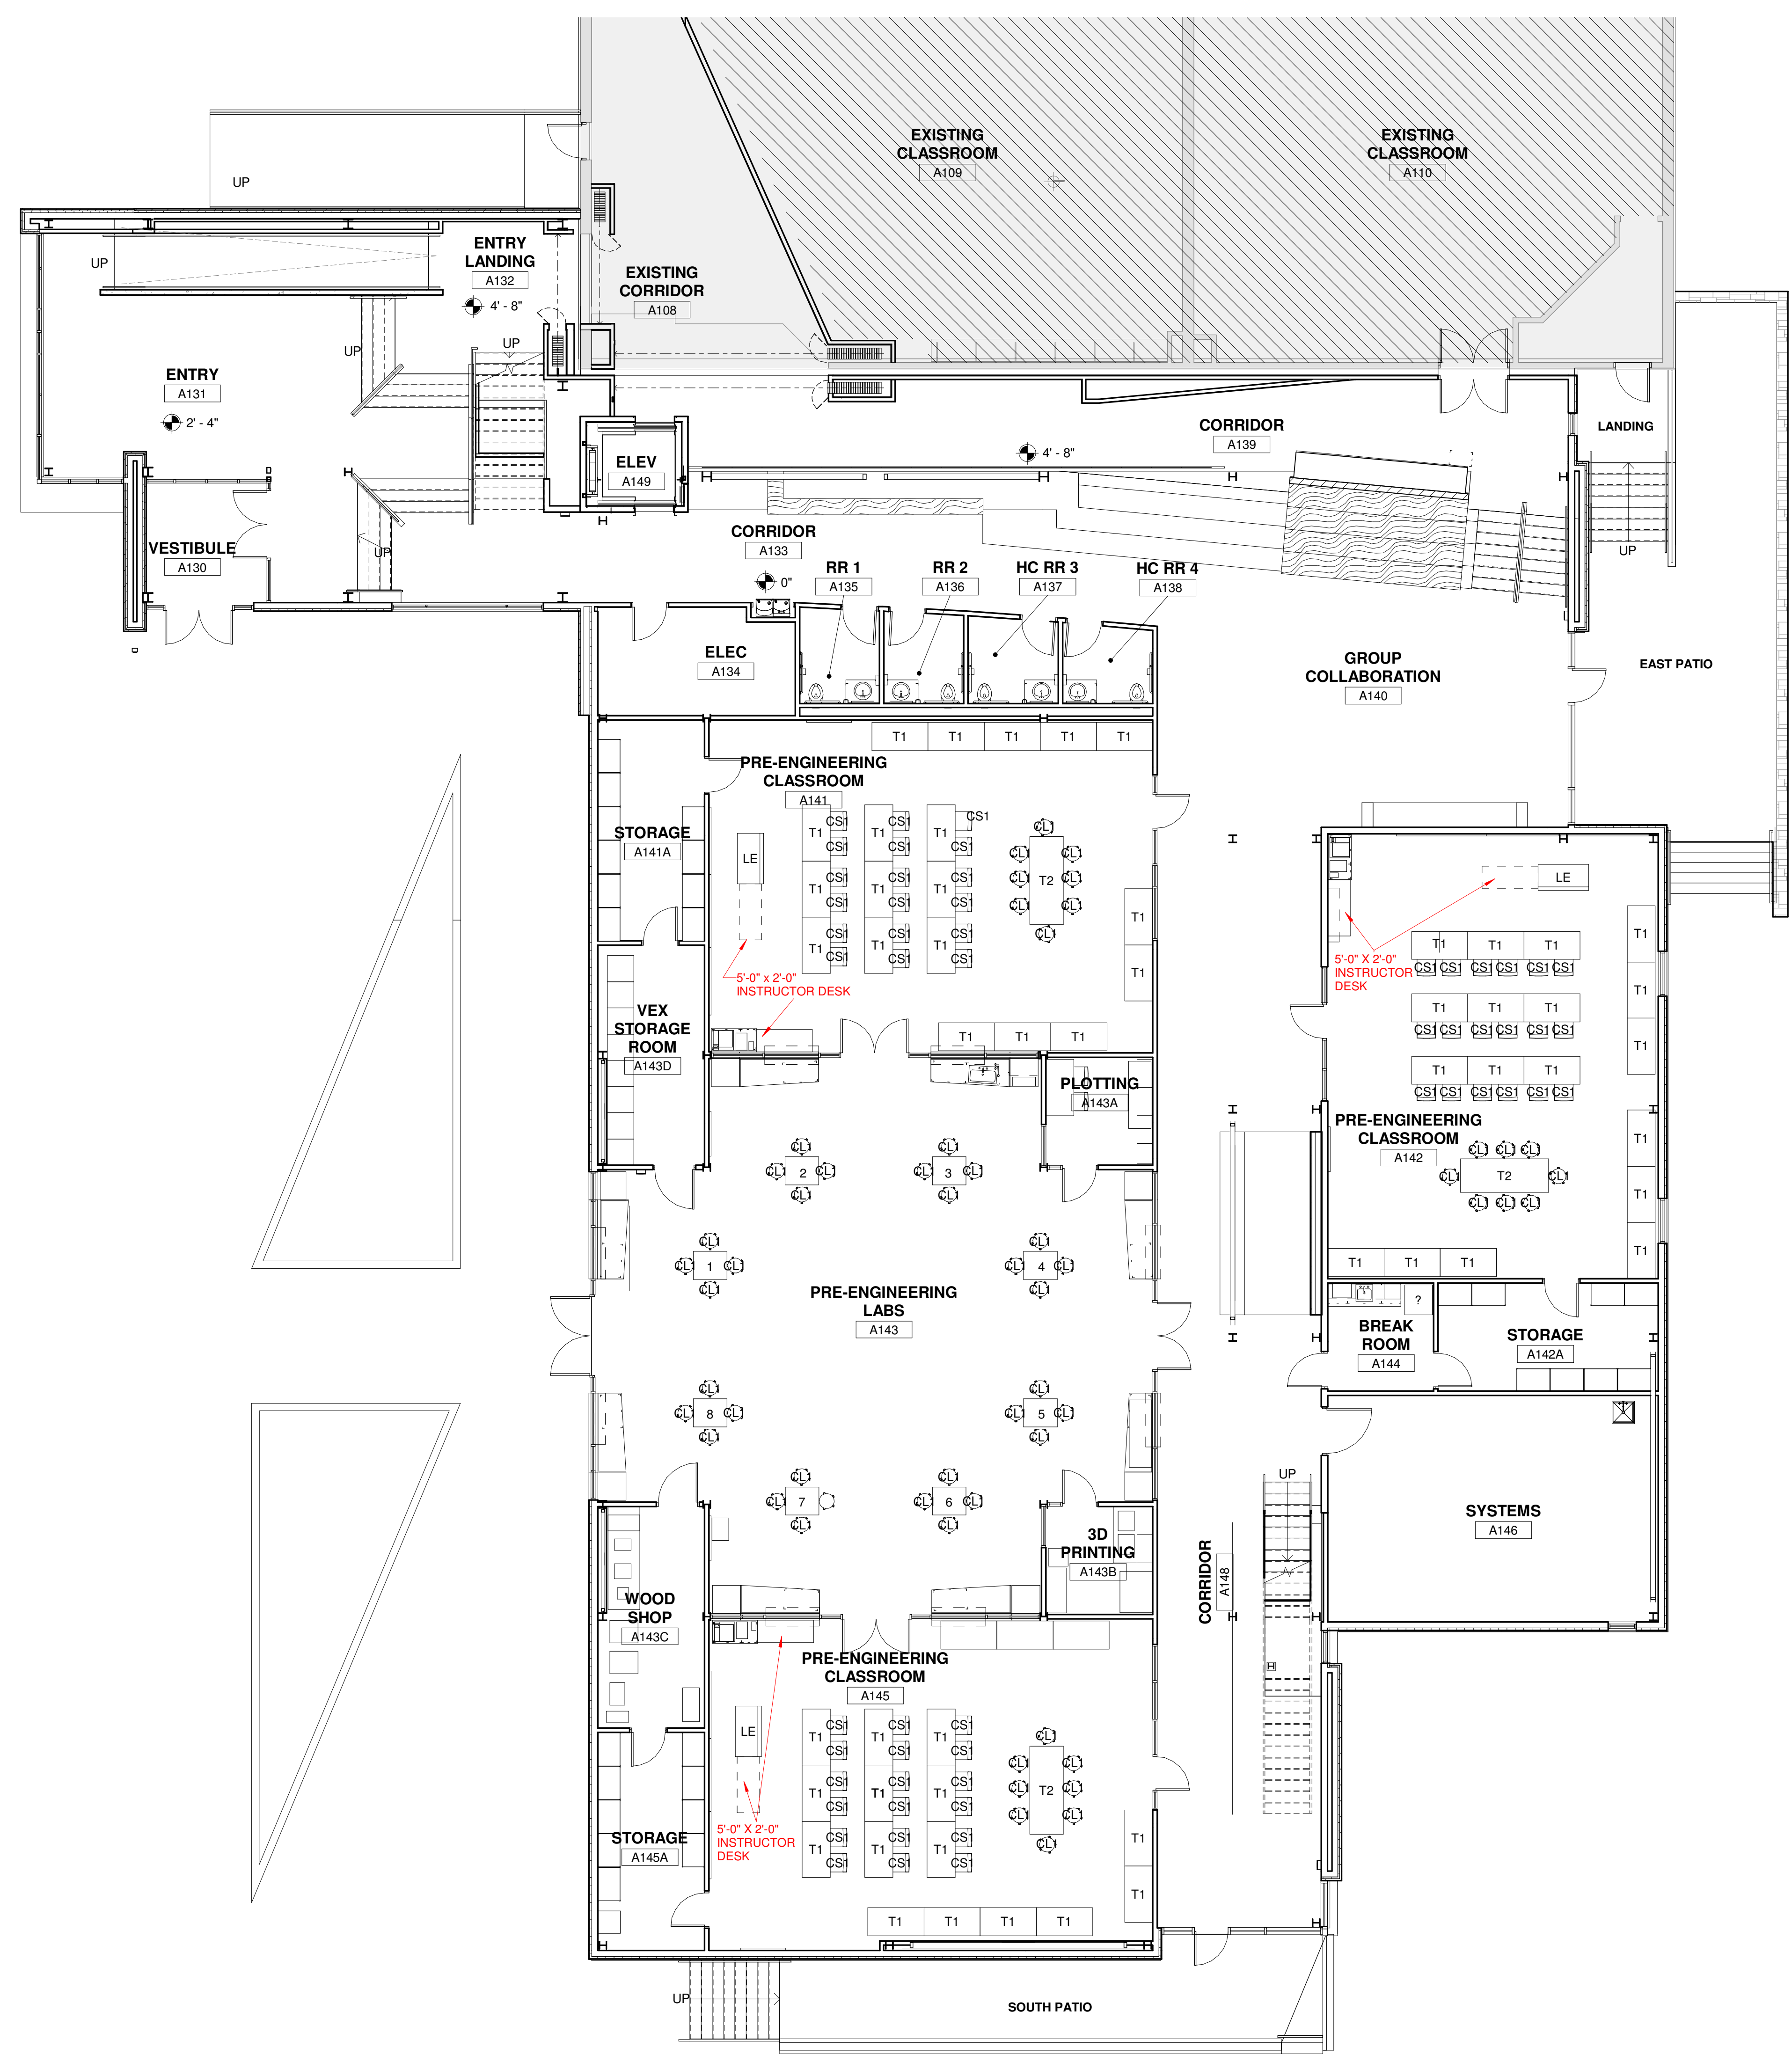

Dewberry

Architectural Interior Design Dewberry Architects, Inc.
1350 S Boulder Ave Suite 600 Tulsa, OK 74119 918.587.7283

Civil Structural Dewberry Engineers, Inc.
1350 S Boulder Ave Suite 600 Tulsa, OK 74119 918.587.7283

Mechanical Electrical Plumbing Technology Avine Engineering
13431 Broadway Ext Suite 101 Oklahoma City, OK 73114 405.936.3480

Landscape Howell & Vancuren
601 S Lewis Ave Tulsa, OK 74104 918.592.1270

Meridian Technology Center
Meridian Technology Center STEM Building
1312 South Sangre Road Stillwater, Oklahoma 74074
BID SET

SEAL

KEY PLAN

SCALE

REVISIONS

NO.	DESCRIPTION	DATE

DRAWN BY _____ LF
APPROVED BY _____ JH
CHECKED BY _____ LF
DATE _____ October 19, 2018

TITLE
FIRST FLOOR FURNITURE PLAN

PROJECT NO. 50102050

A-115

SHEET NO.

10/25/2018 12:27:04 PM

A1 FIRST FLOOR FURNITURE PLAN
Scale: 1/8" = 1'-0"

